
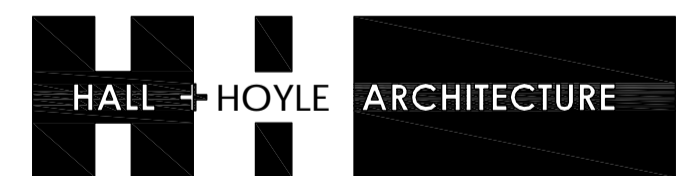


SCHEDULE OF GROSS INTERNAL AREAS

- UNIT 12 - 5,460 sq ft (50.7.5 sq m) (including 2 storey office of 1,610 sq ft (150 sq m))
- UNIT 13 - 5,460 sq ft (50.7.5 sq m) (including 2 storey office of 1,610 sq ft (150 sq m))

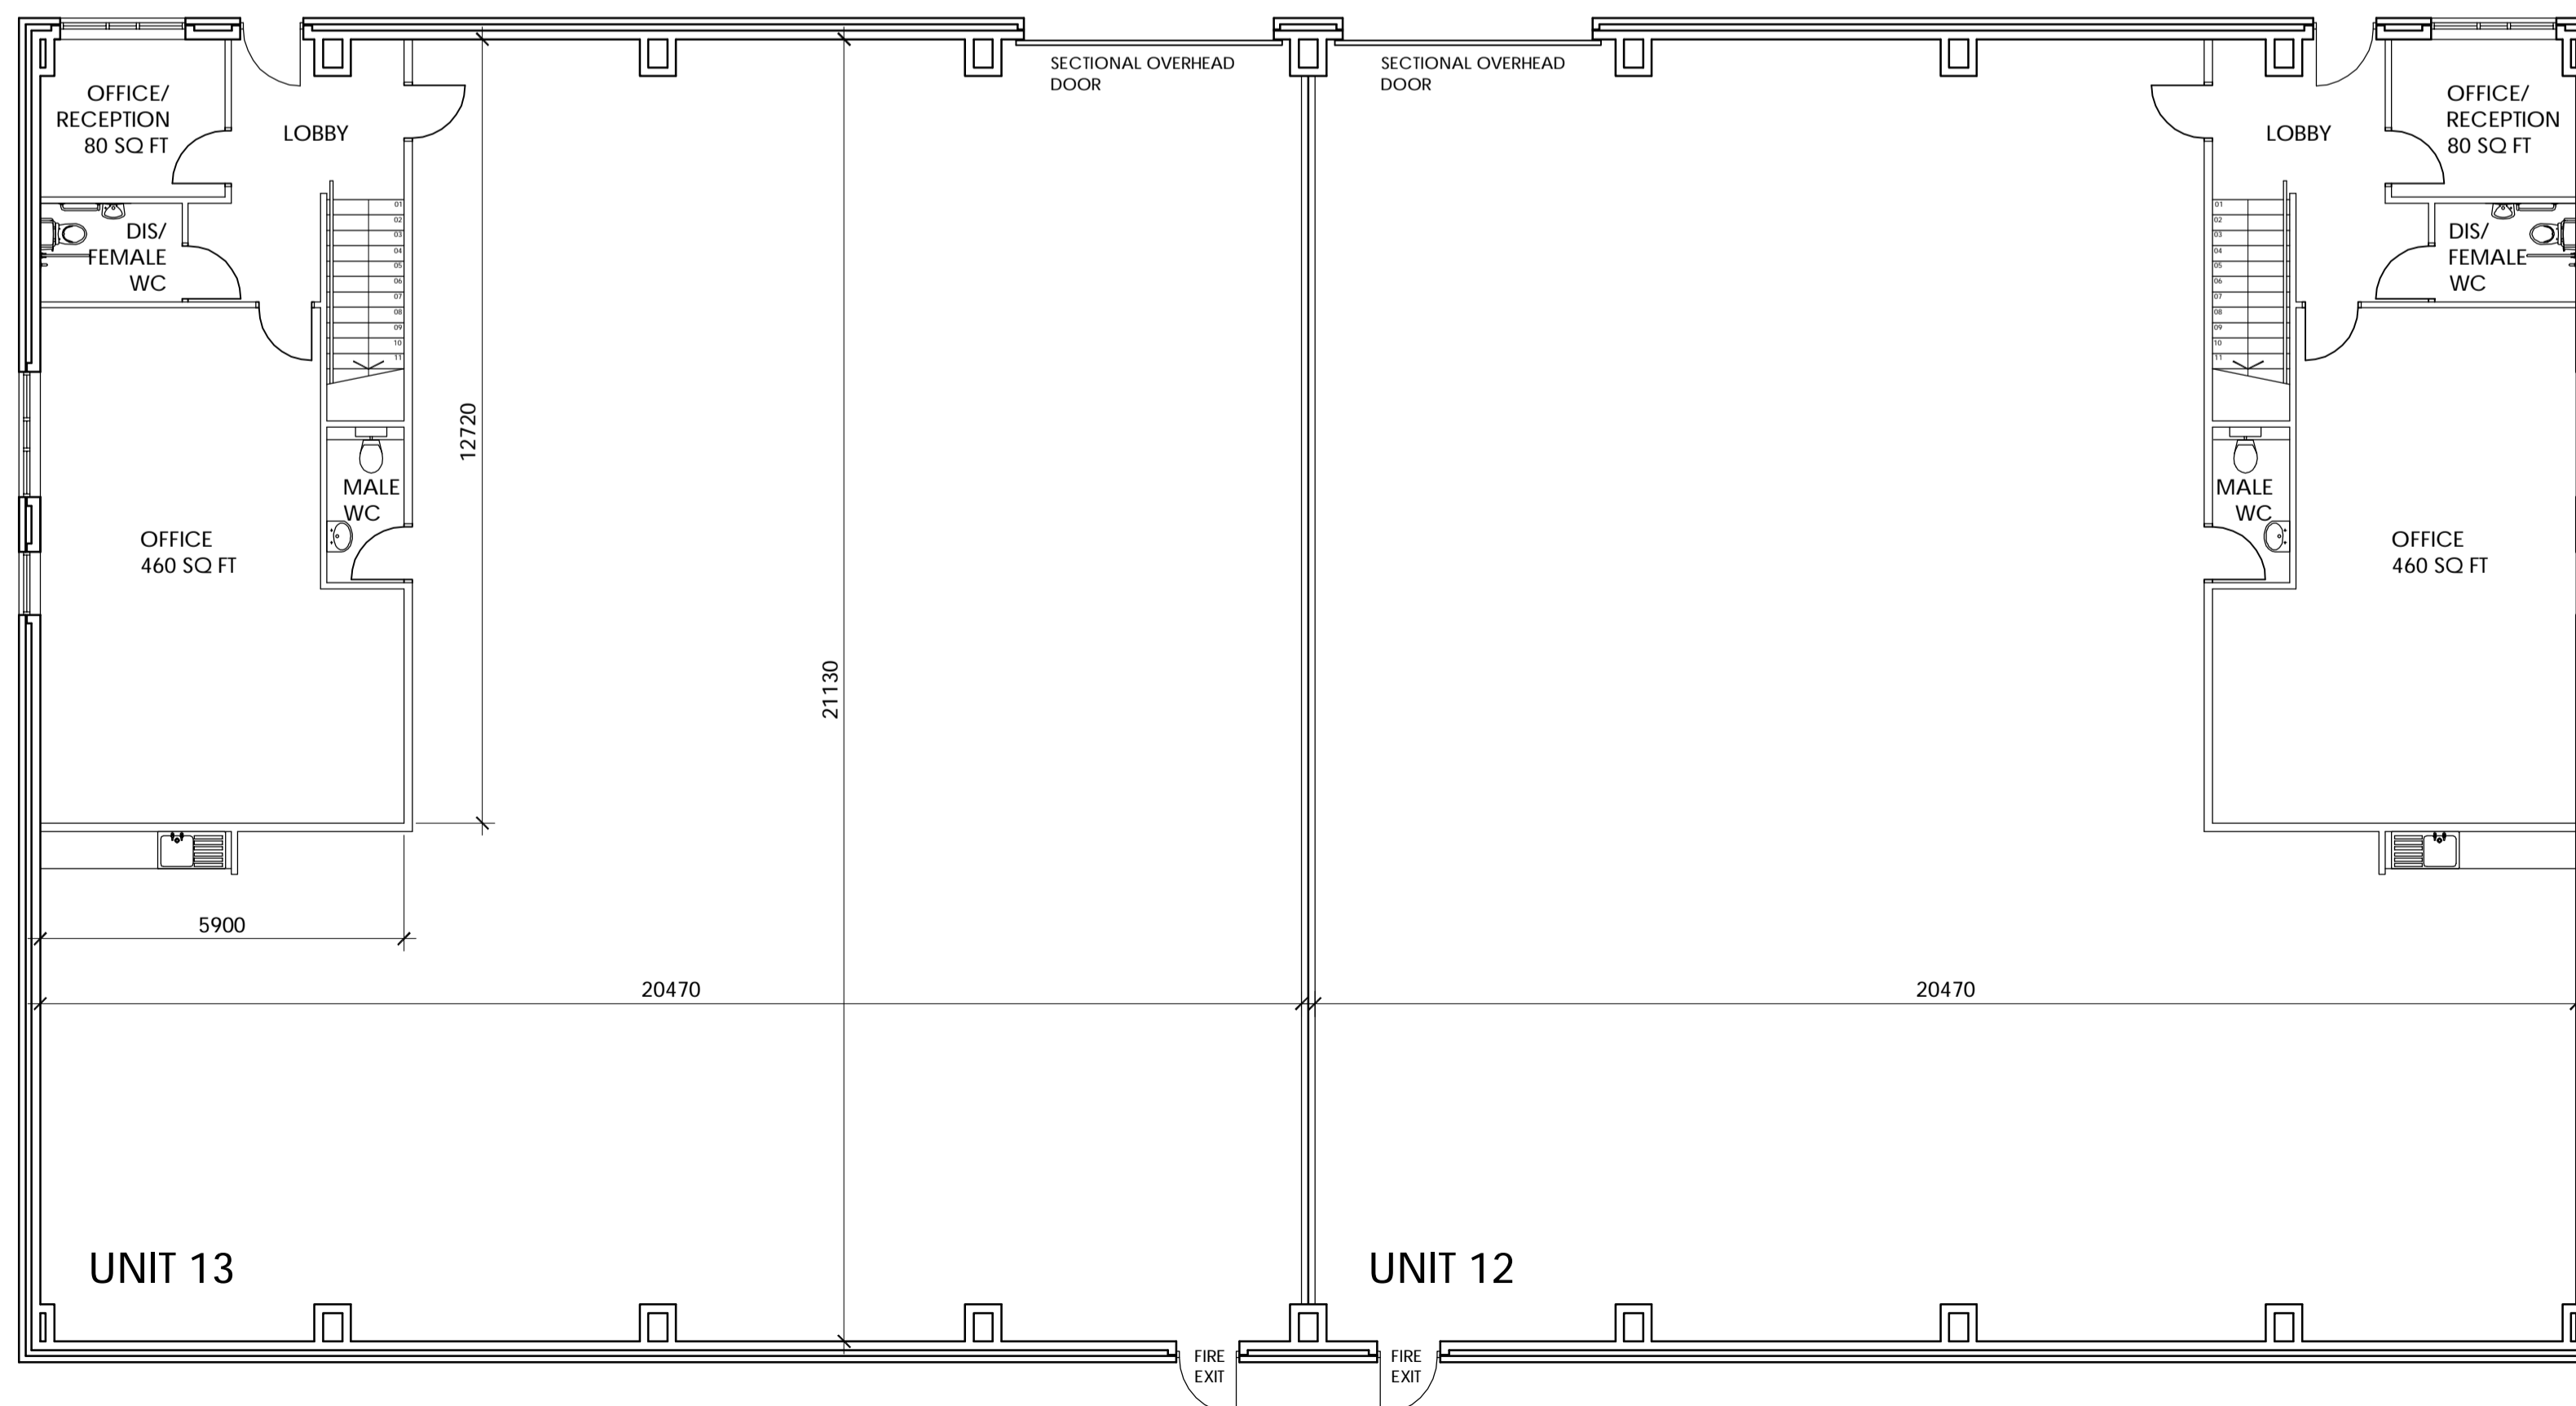

**HALL HOYLE ARCHITECTURE**  
 3 Walmer Villas  
 Bradford  
 Yorkshire  
 BD8 7ET

Email: design@hallhoyle.co.uk

Tel: 01274 542542  
 Fax: 01274 541607

INDUSTRIAL DEVELOPMENT  
 MIDDLEWOODS WAY (OFF LAITHES LANE)  
 BARNSELEY  
 for  
 D NOBLE LIMITED  
 UNIT 12 AND 13 FLOOR PLANS

Date:	Drawn By:	Checked By:	Scale:
MAR '07	ARP		1:100
Project No:	Drawing No:	Revision:	
2434	015		