




UNITS 1 - 5 NORTH ELEVATION

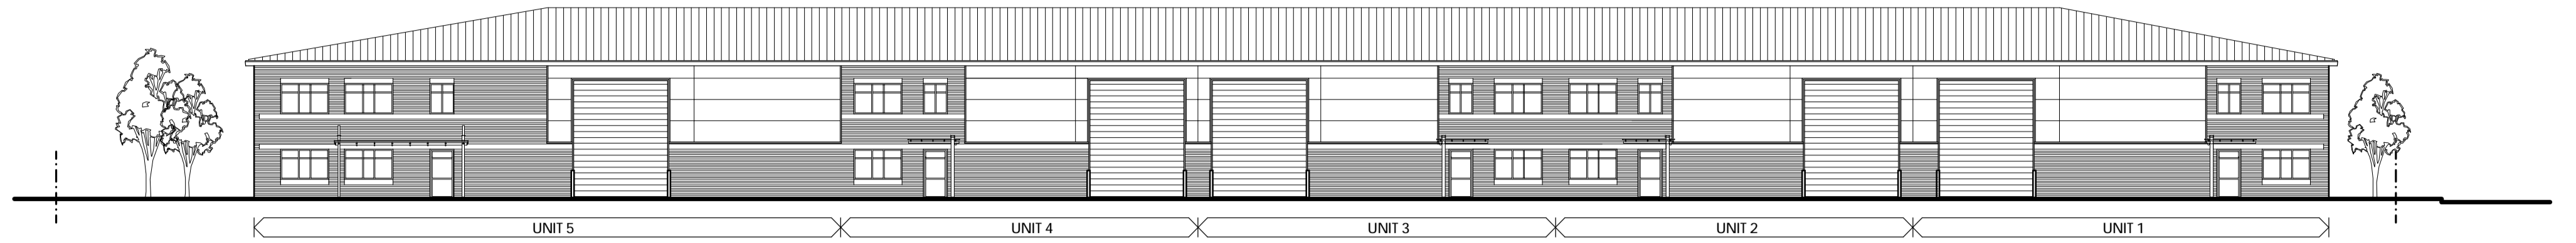


UNITS 1 - 5 EAST ELEVATION

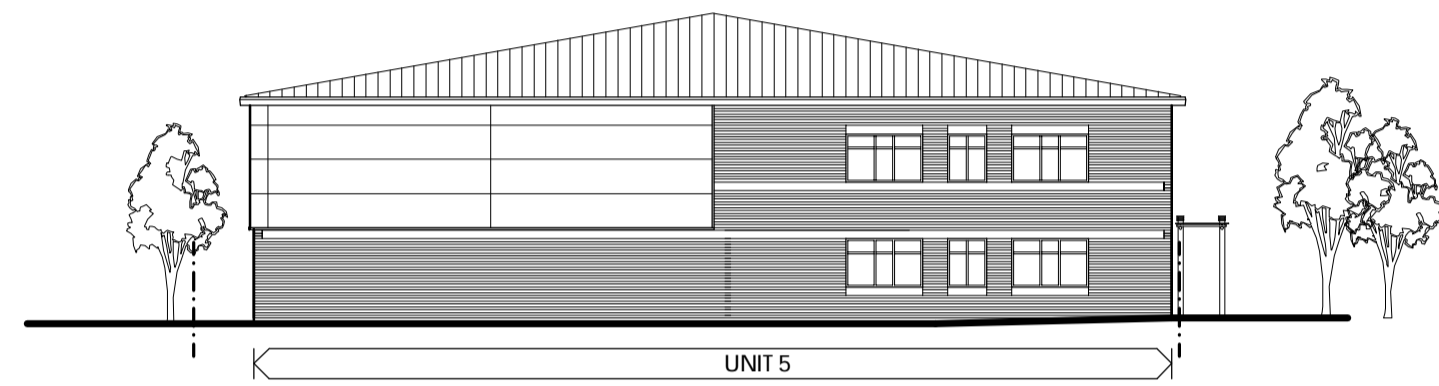


UNITS 1 - 5 SOUTH ELEVATION

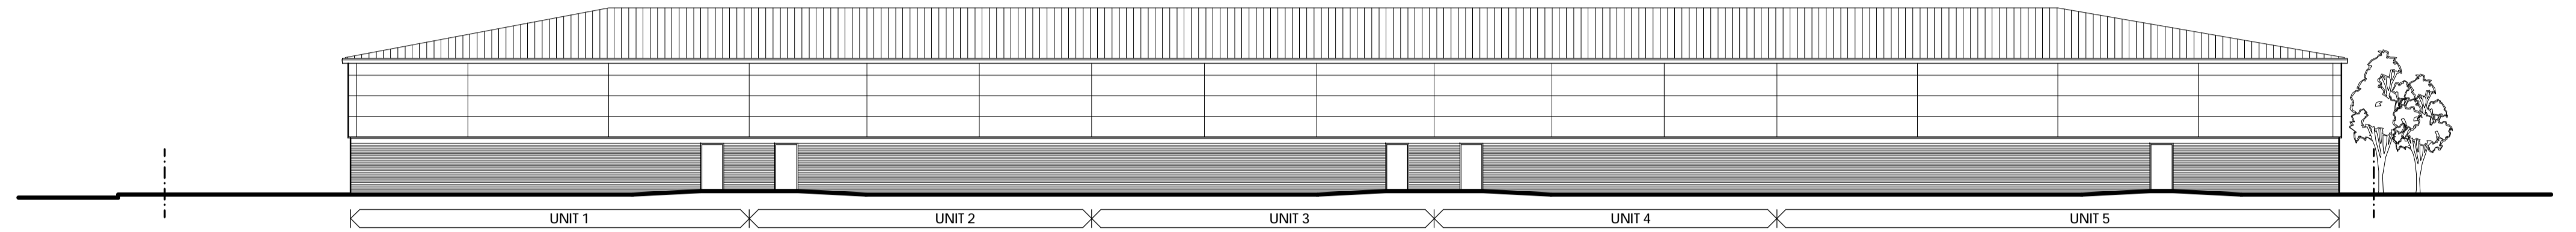


UNITS 1 - 5 WEST ELEVATION

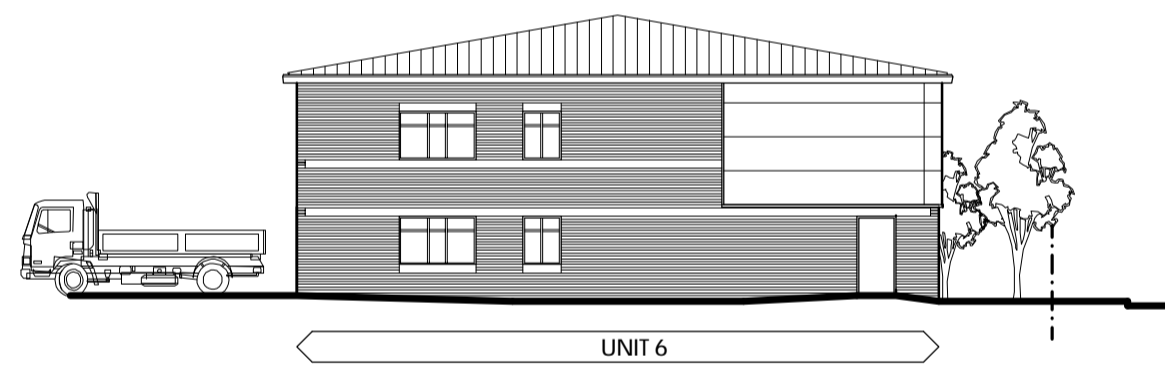


UNITS 6 - 7 NORTH ELEVATION

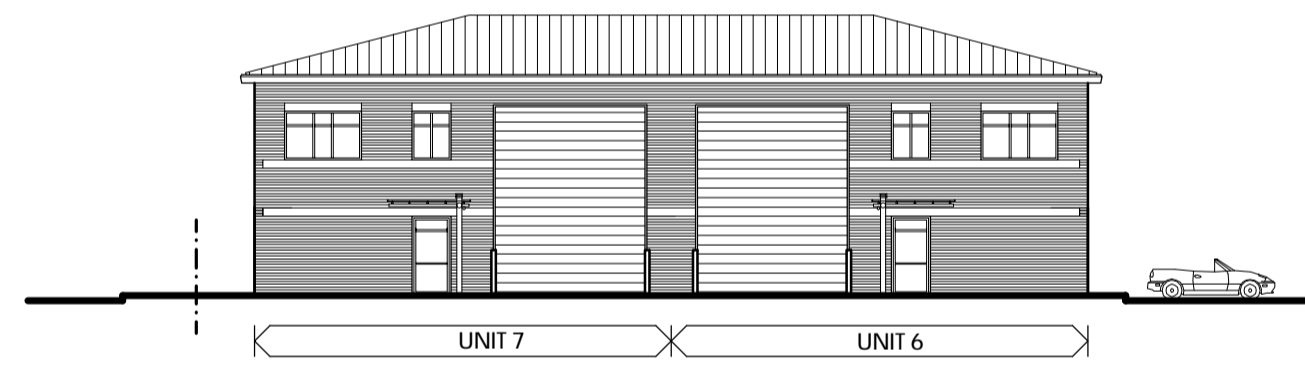


UNITS 6 - 7 EAST ELEVATION

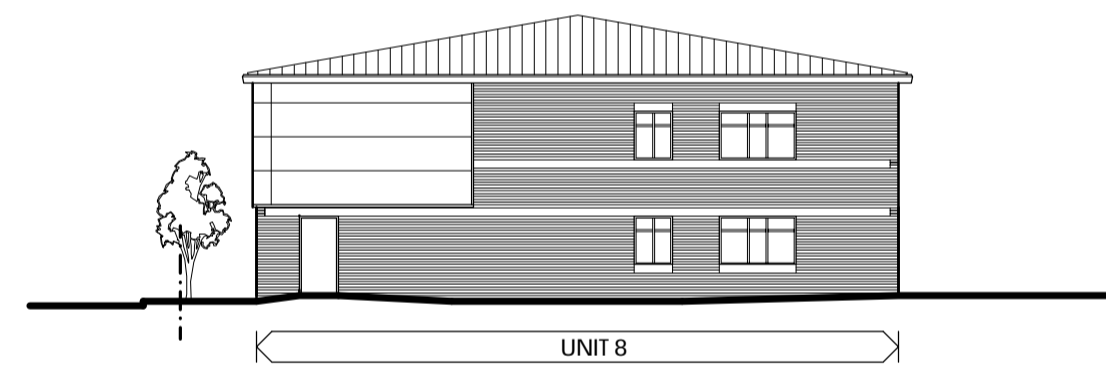


UNITS 8 - 9 NORTH ELEVATION

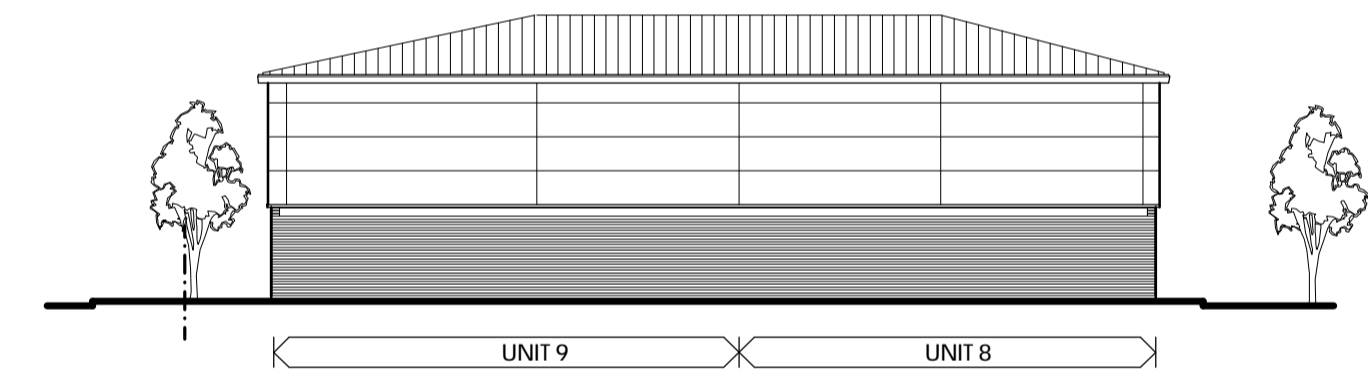


UNITS 8 - 9 EAST ELEVATION

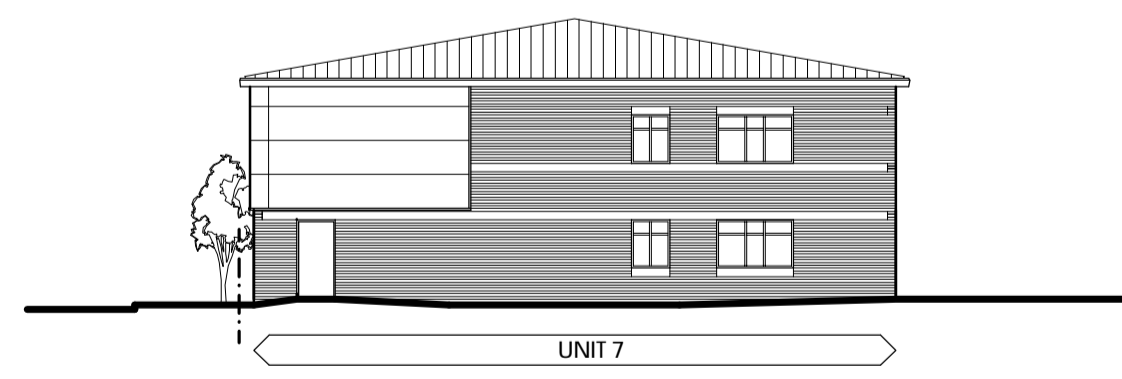


UNITS 6 - 7 SOUTH ELEVATION

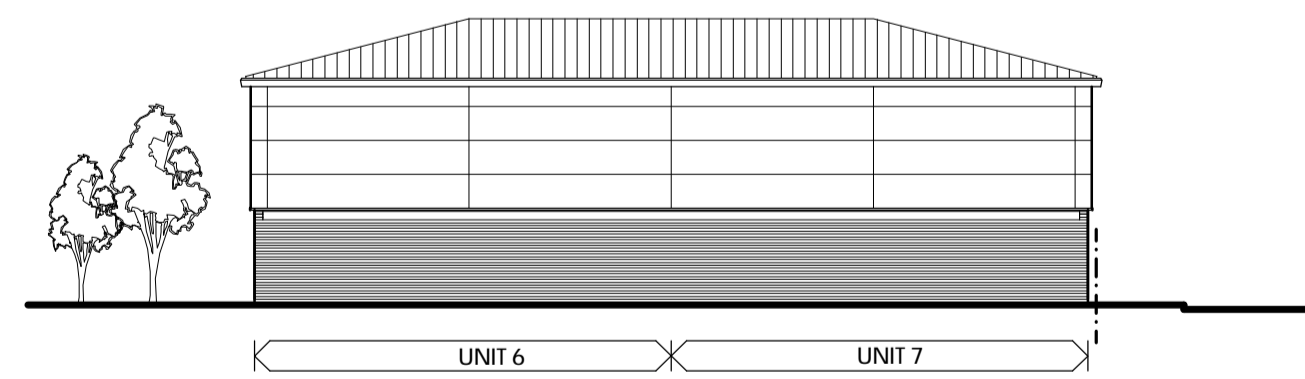

UNITS 6 - 7 WEST ELEVATION

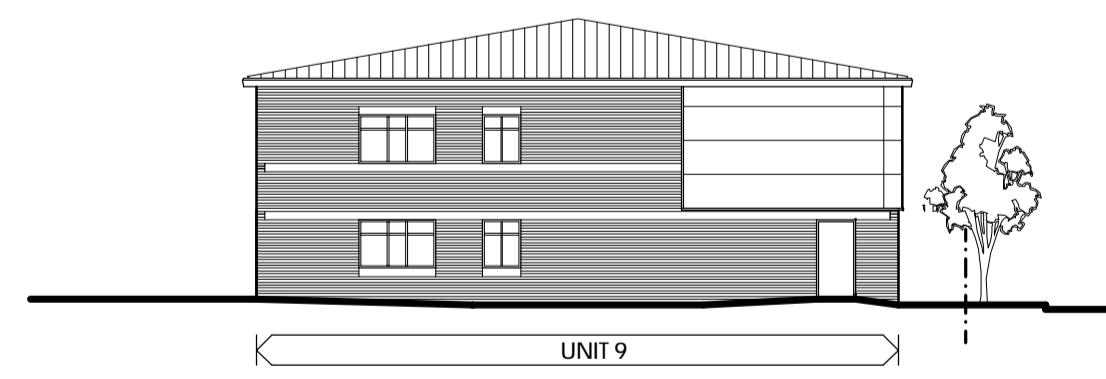

UNITS 8 - 9 SOUTH ELEVATION

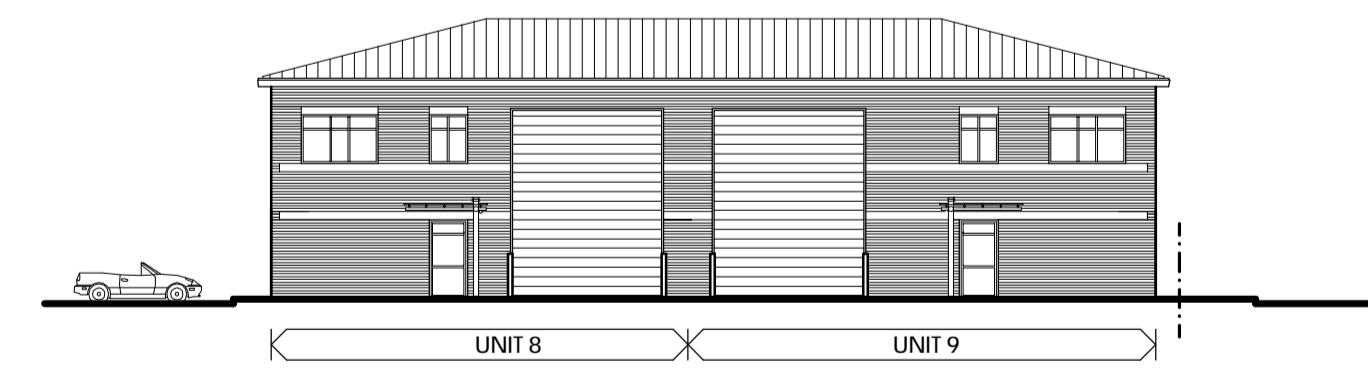

UNITS 8 - 9 WEST ELEVATION

REV A ARP 15-03-07 ELEVATIONS AMENDED TO SUIT CHANGES TO AMENITY PODS.



3 Walmer Villas  
Bradford  
Yorkshire  
BD8 7ET

Email: design@hallhoyle.co.uk

Tel: 01274 542542  
Fax: 01274 541607

INDUSTRIAL DEVELOPMENT  
BARROWFIELD ROAD  
HICKLETON  
for  
D NOBLE LIMITED

UNITS 1 - 9  
PROPOSED ELEVATIONS

|         |           |             |        |
|---------|-----------|-------------|--------|
| Date:   | Drawn By: | Checked By: | Scale: |
| JAN '07 | ARP       |             | 1:200  |

|             |             |           |
|-------------|-------------|-----------|
| Project No: | Drawing No: | Revision: |
| 2458        | 008         | A         |