




UNITS 1 - 5 NORTH ELEVATION

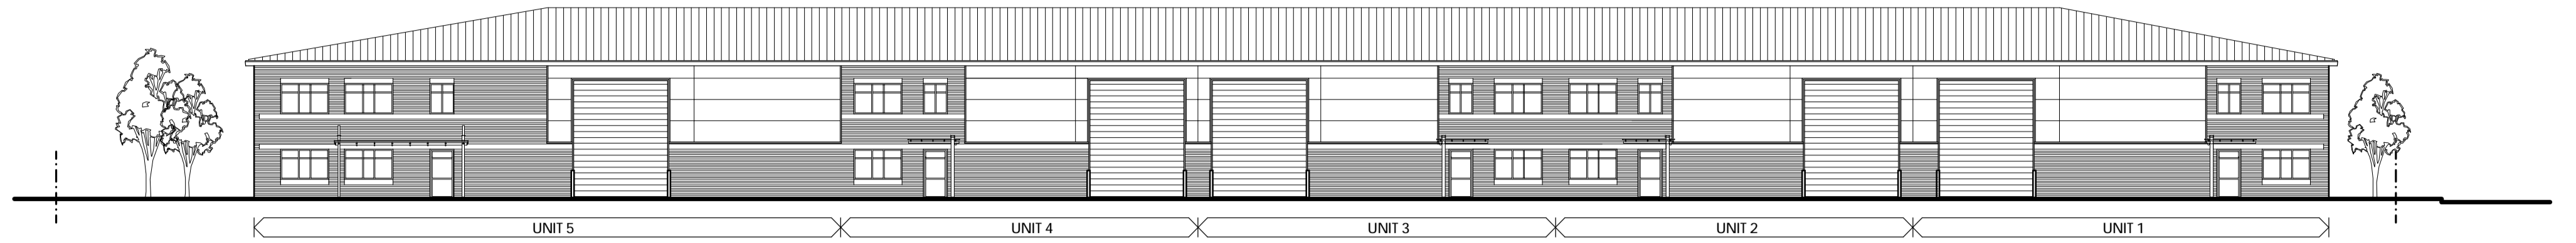


UNITS 1 - 5 EAST ELEVATION

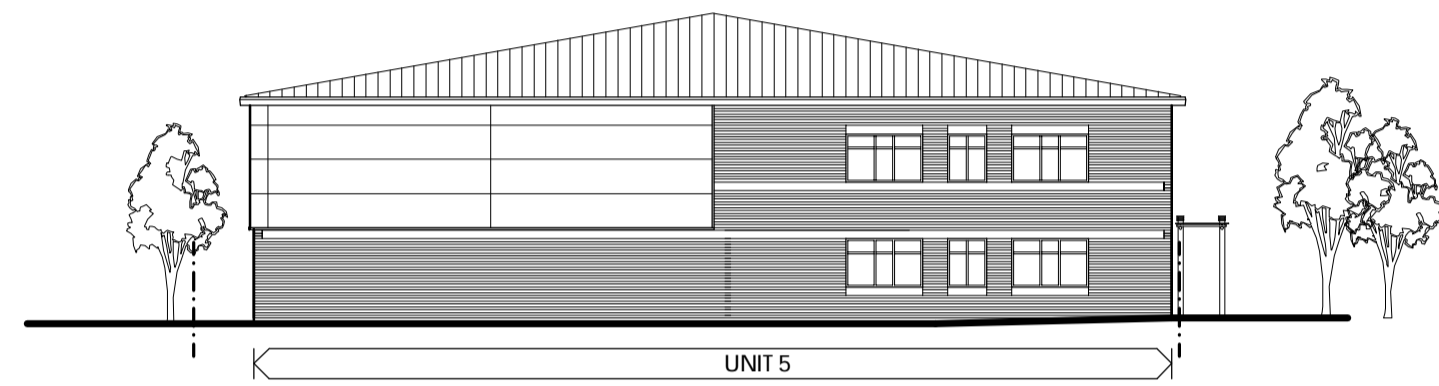


UNITS 1 - 5 SOUTH ELEVATION

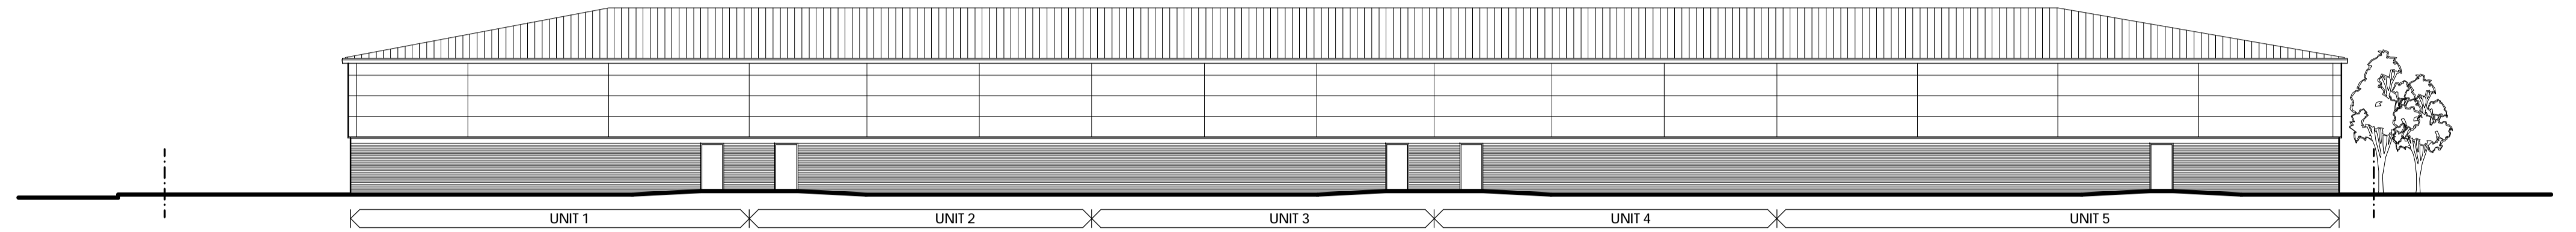


UNITS 1 - 5 WEST ELEVATION

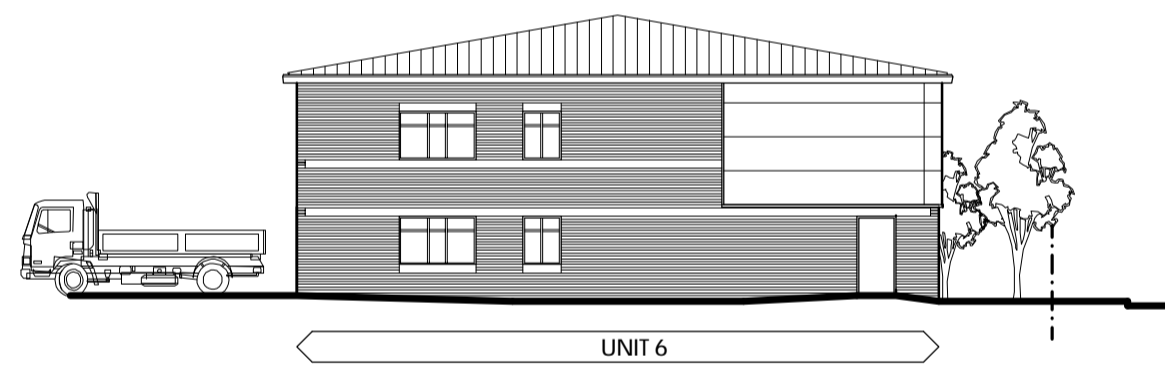


UNITS 6 - 7 NORTH ELEVATION

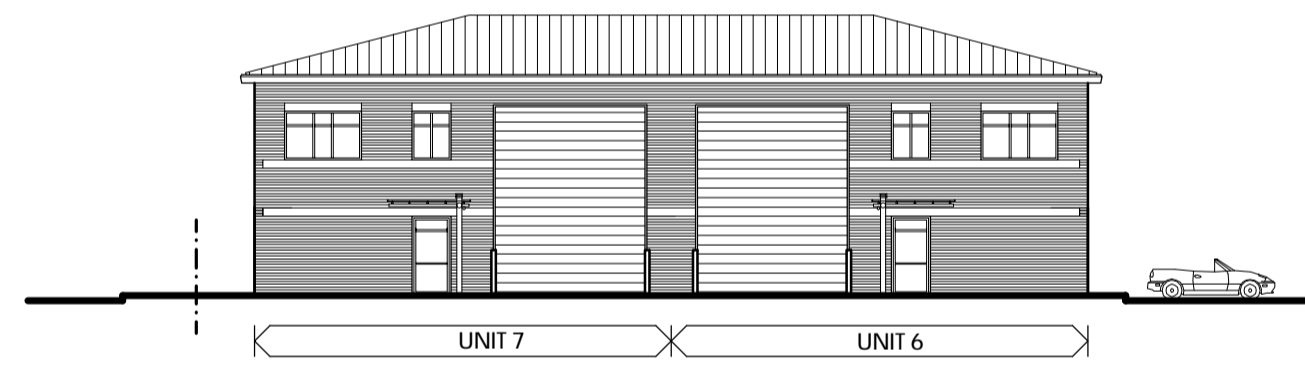


UNITS 6 - 7 EAST ELEVATION

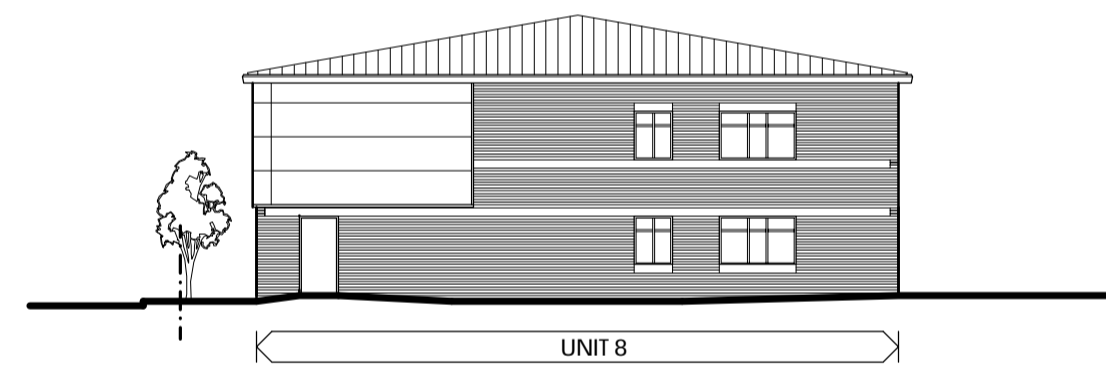


UNITS 8 - 9 NORTH ELEVATION

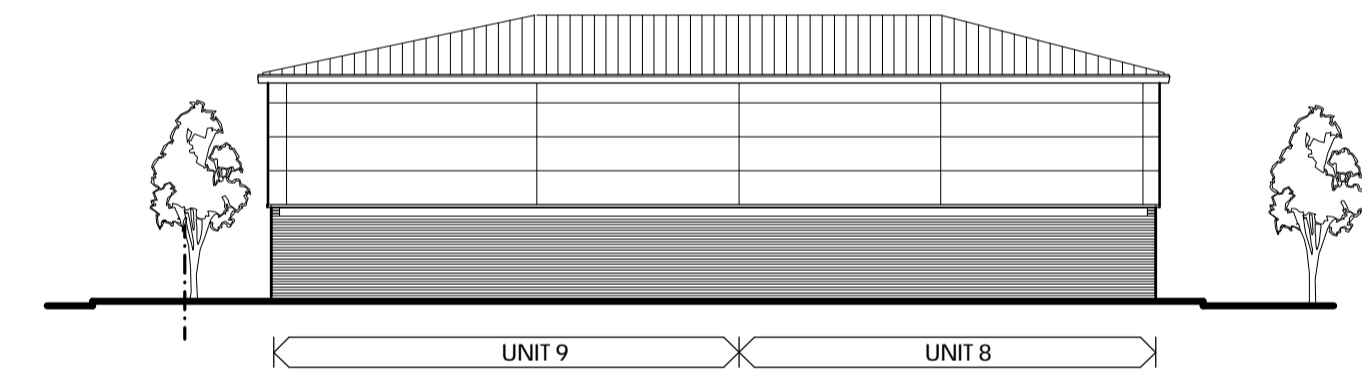


UNITS 8 - 9 EAST ELEVATION

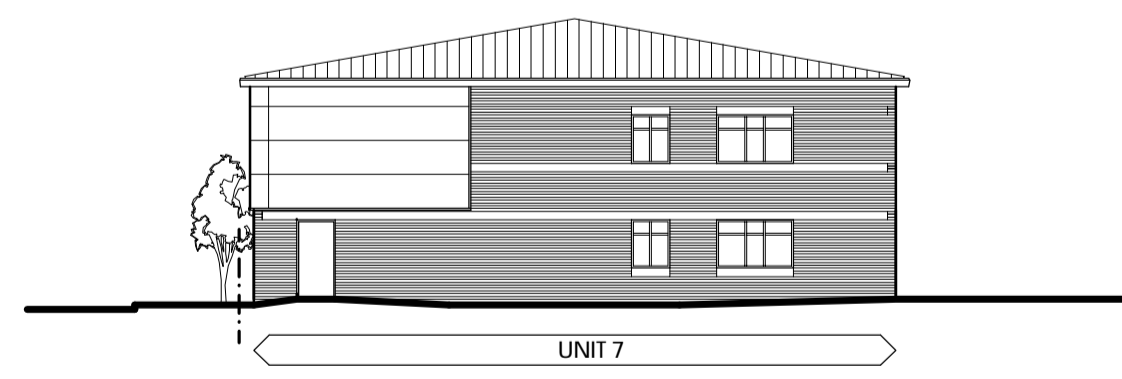


UNITS 6 - 7 SOUTH ELEVATION

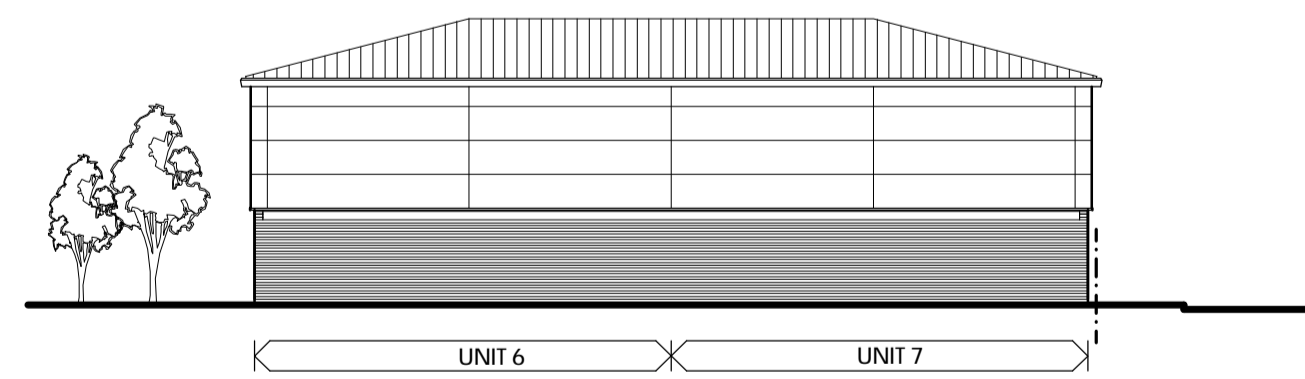

UNITS 6 - 7 WEST ELEVATION

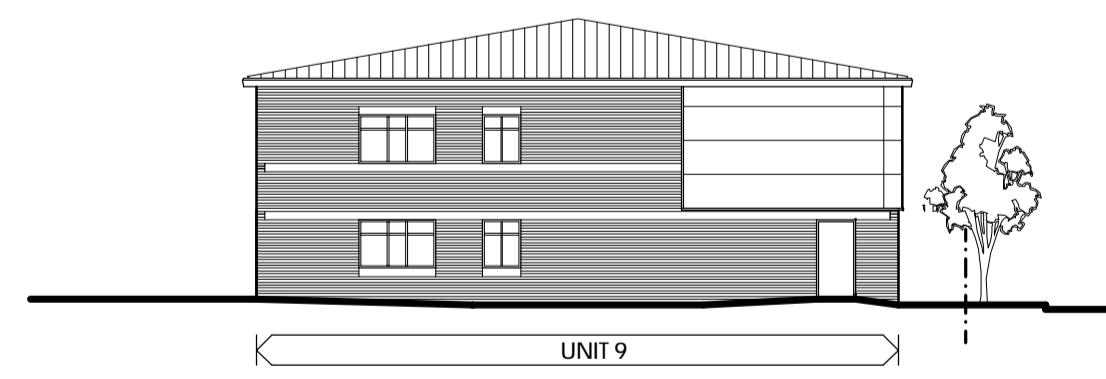

UNITS 8 - 9 SOUTH ELEVATION

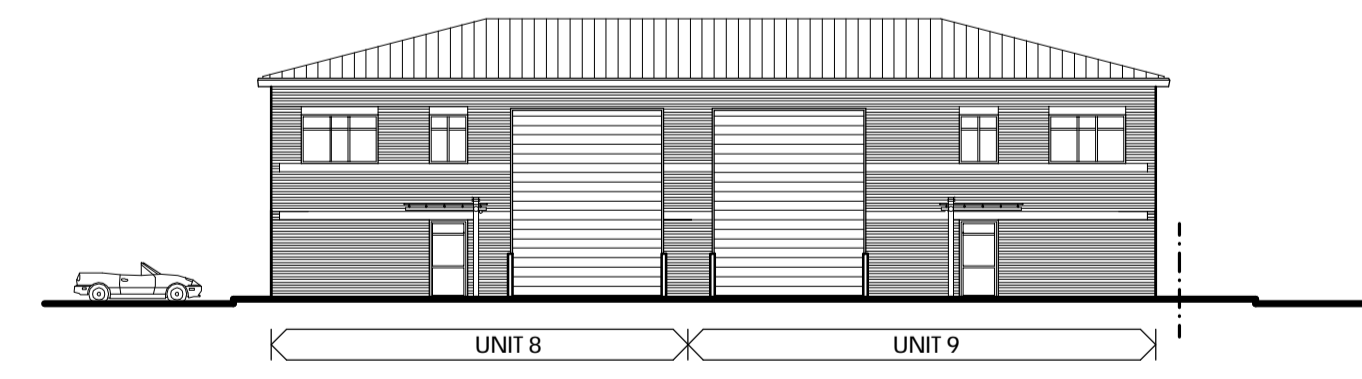

UNITS 8 - 9 WEST ELEVATION

REV A ARP 15-03-07 ELEVATIONS AMENDED TO SUIT CHANGES TO AMENITY PODS.



3 Walmer Villas
Bradford
Yorkshire
BD8 7ET

Email: design@hallhoyle.co.uk

Tel: 01274 542542
Fax: 01274 541607

INDUSTRIAL DEVELOPMENT
BARROWFIELD ROAD
HICKLETON
for
D NOBLE LIMITED

UNITS 1 - 9
PROPOSED ELEVATIONS

Date: JAN '07 Drawn By: ARP Checked By: Scale: 1:200

Project No: 2458 Drawing No: 008 Revision: A