
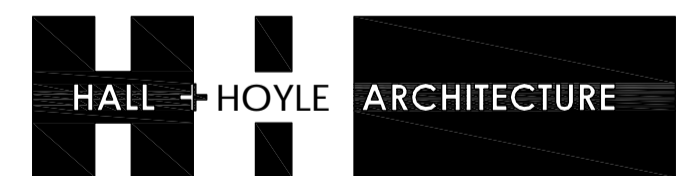


SCHEDULE OF GROSS INTERNAL AREAS

UNIT 14 - 5,080 sq ft (472.2 sq m) (including 2 storey office of 1,520 sq ft (141.1 sq m))  
 UNIT 15 - 5,080 sq ft (472.2 sq m) (including 2 storey office of 1,520 sq ft (141.1 sq m))

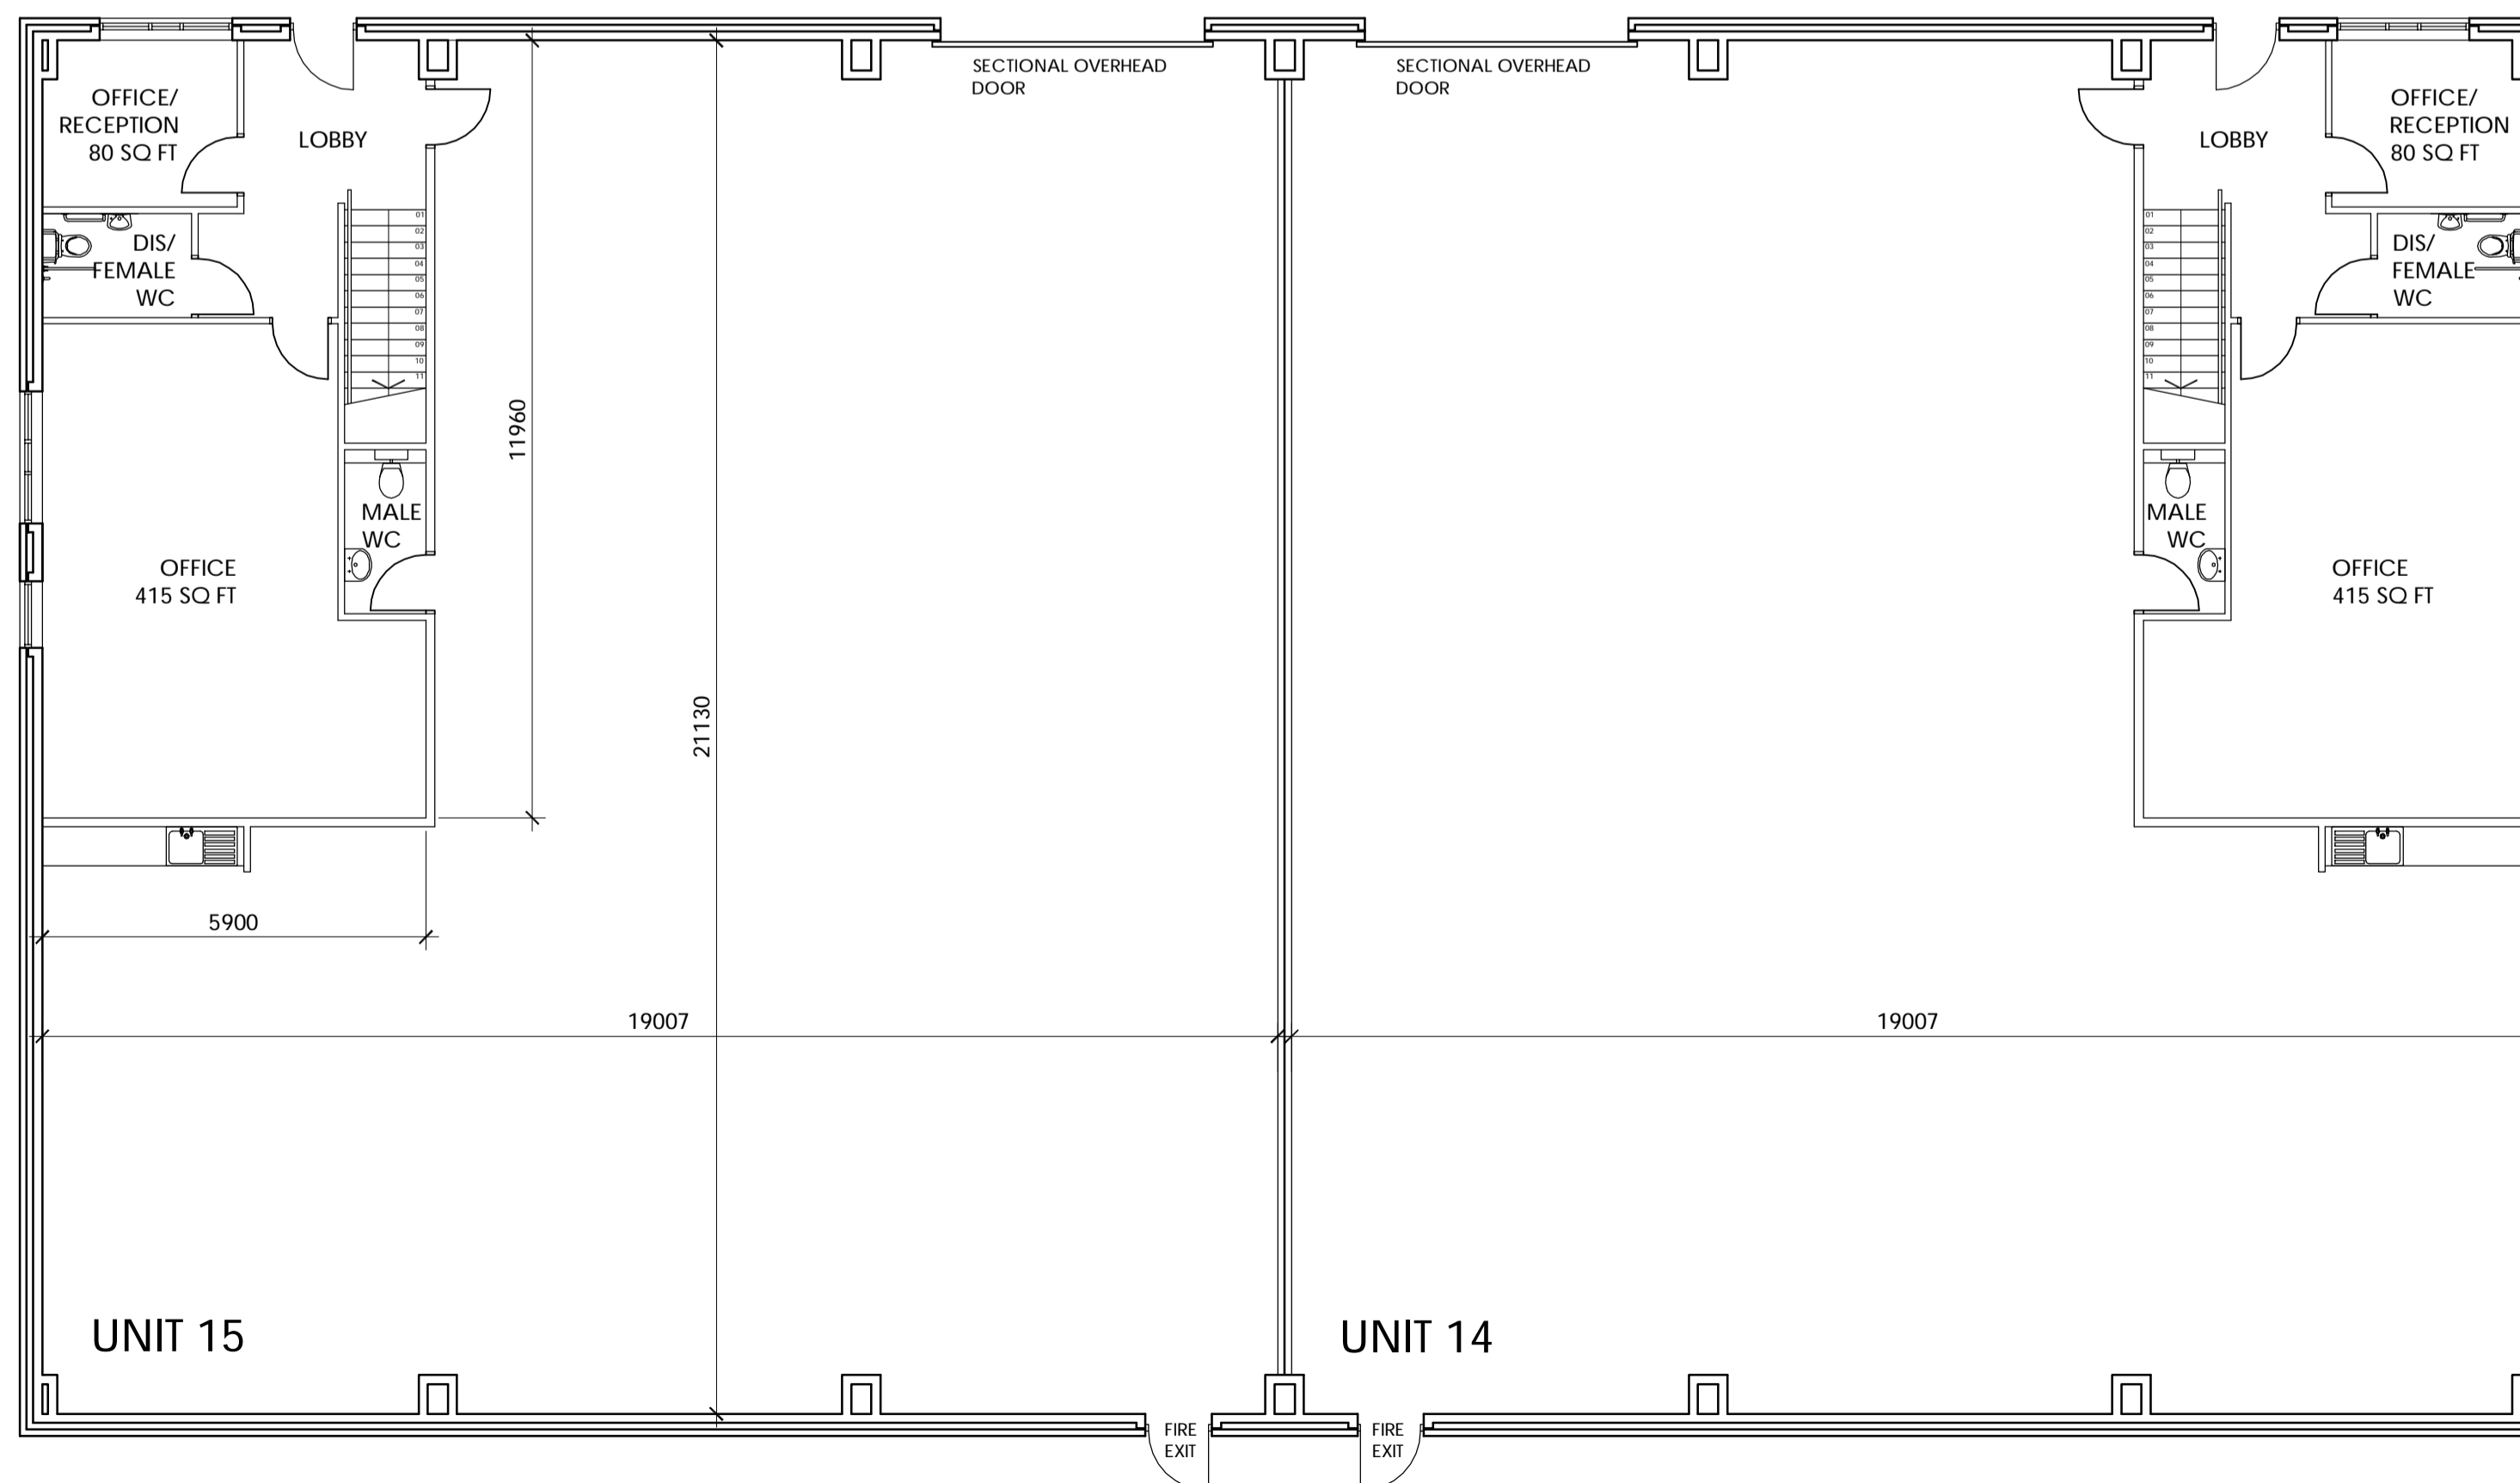

HALL HOYLE ARCHITECTURE

3 Walmer Villas  
 Bradford  
 Yorkshire  
 BD8 7ET

Email: design@hallhoyle.co.uk

Tel: 01274 542542  
 Fax: 01274 541607

INDUSTRIAL DEVELOPMENT  
 MIDDLEWOODS WAY (OFF LAITHES LANE)  
 BARNSELY  
 for  
 D NOBLE LIMITED  
 UNIT 14 AND 15 FLOOR PLANS

Date:	Drawn By:	Checked By:	Scale:
MAR '07	ARP		1:100
Project No:	Drawing No:	Revision:	
2434	016		